


# AMRUTHA GARDENS

@ Rajahmundry

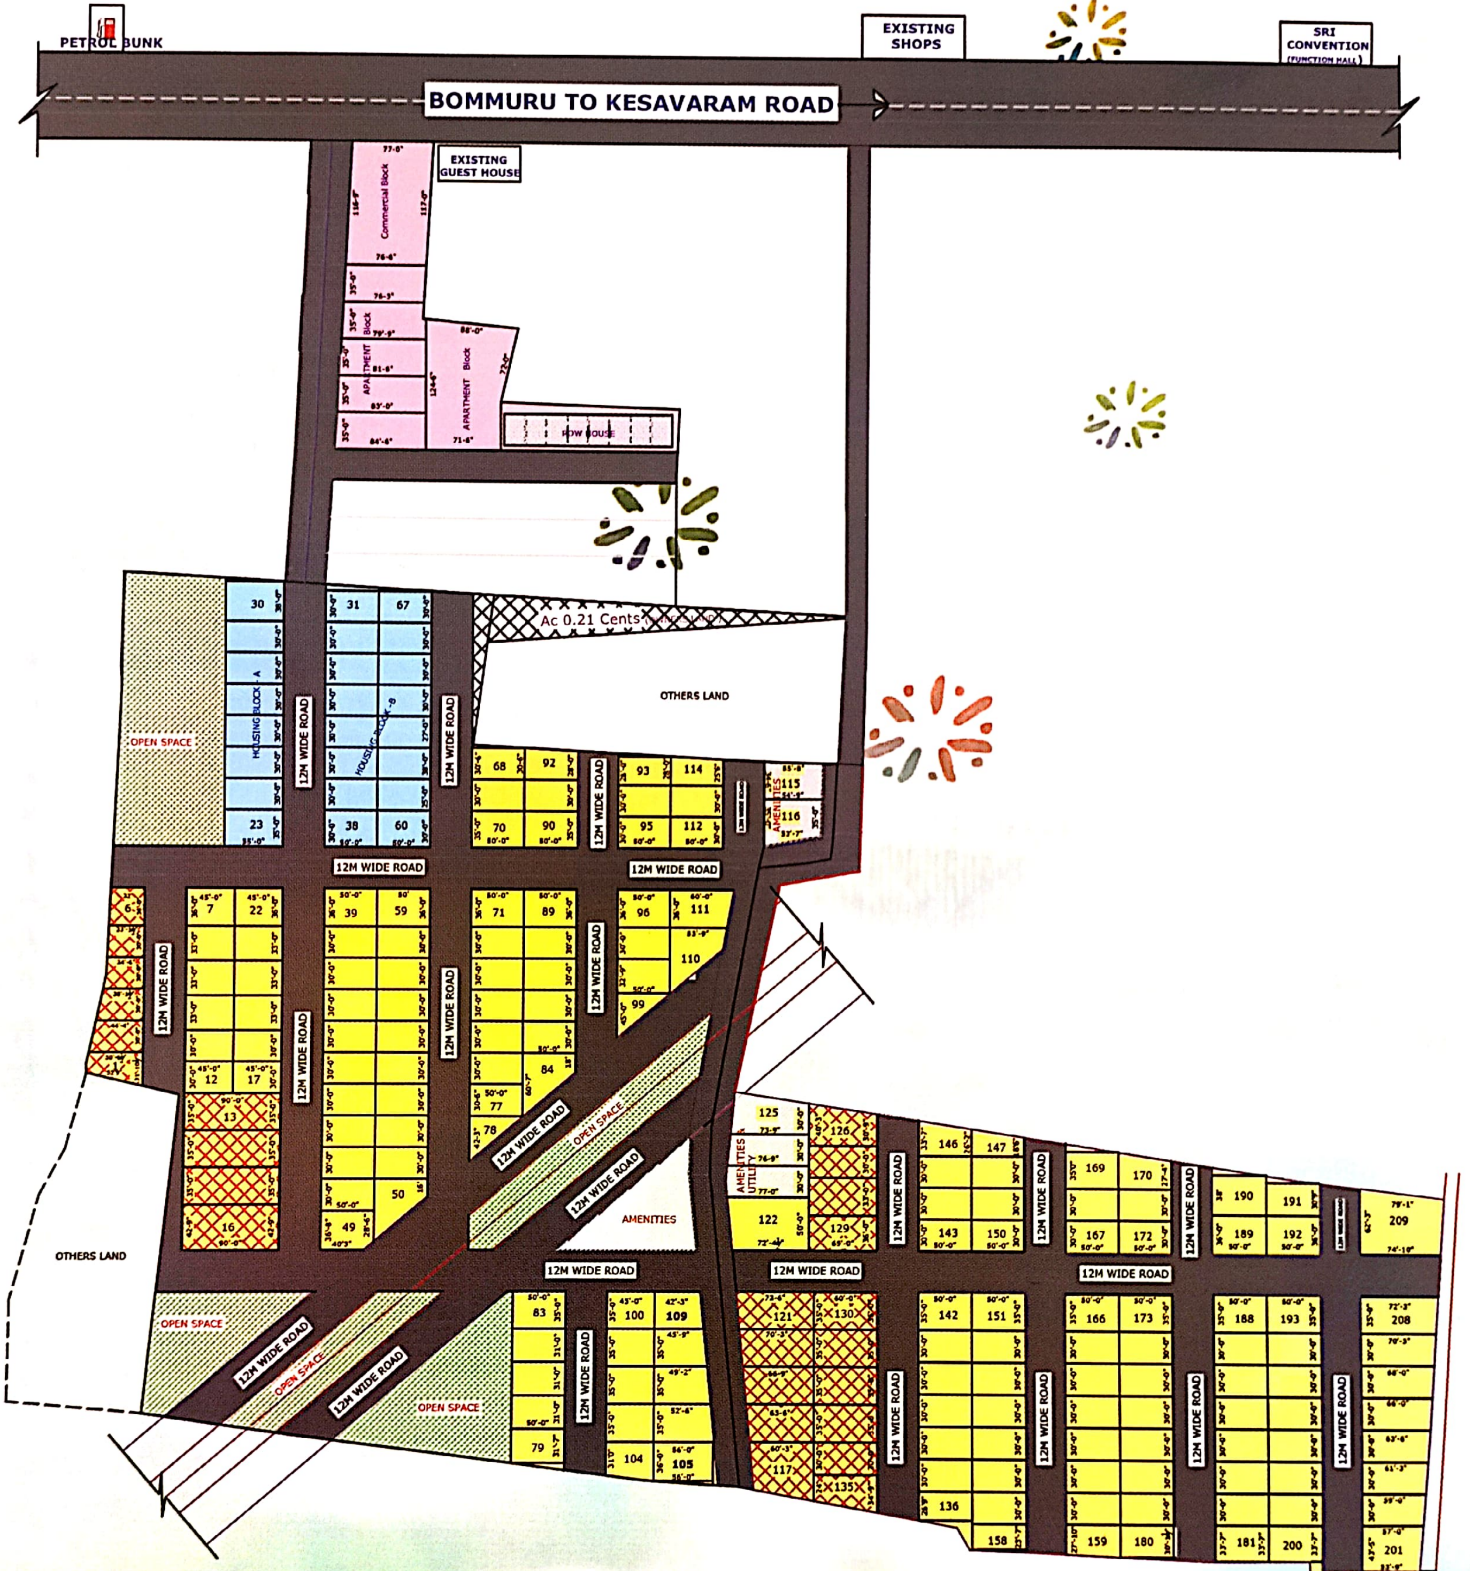

## DD CONSTRUCTIONS

A GROUP OF STBL PROJECTS LTD.

Site Location : Konda Gunturu, Rajahmundry,  
 East Godavari District, A.P.  
 Office Location : Venkatadri Gardens  
 Bommuru, Rajahmundry.  
 CELL : +91 9490 926 946